




CONCEALED @ VINYL BASE

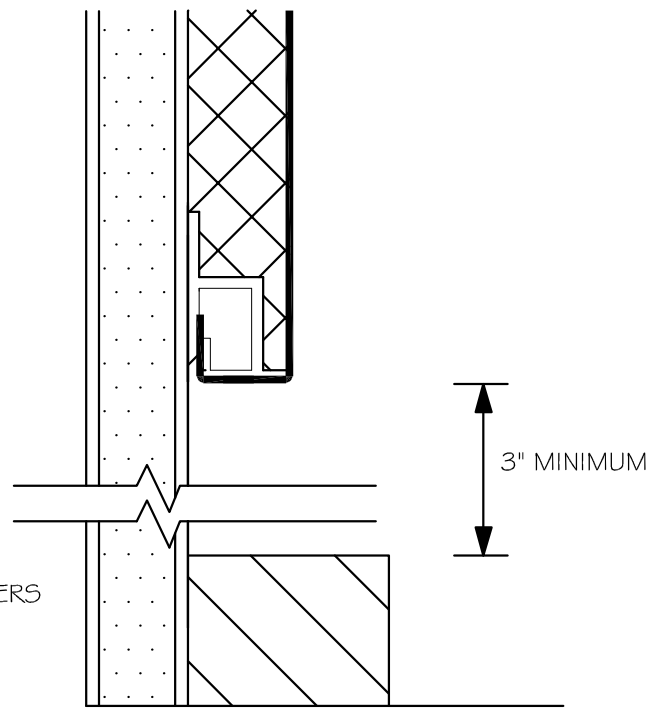


CONCEALED @ WOOD BASE

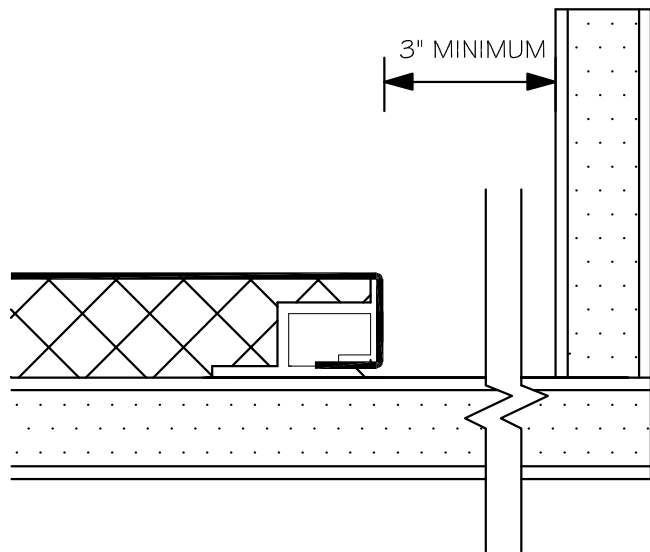

CONCEALED @ INSIDE CORNER

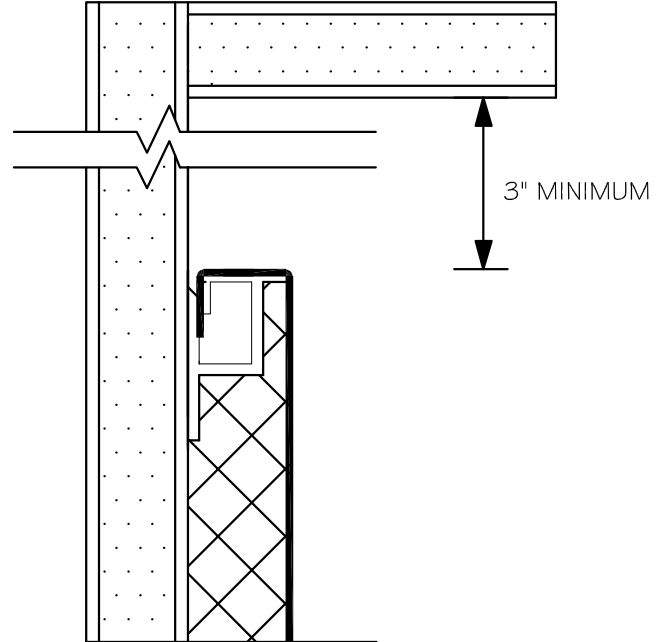

CONCEALED @ CEILING

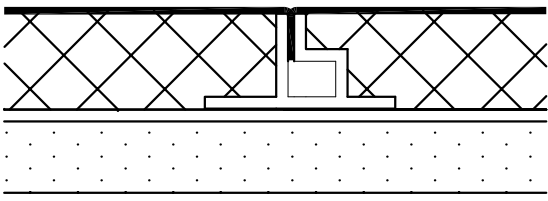

MIDSEAM

NOTE: DETAILS ARE AVAILABLE AT www.novawall.com FOR DOWNLOAD IN AutoCAD® FORMAT.


1/2" CONCEALED® SQUARE EDGE DETAILS

SCALE: 1" = 1"

NOVAWALL SYSTEMS, INC.


885-B SOUTH PICKETT STREET
ALEXANDRIA, VIRGINIA 22304
(P) 800.695.6682

3" MINIMUM

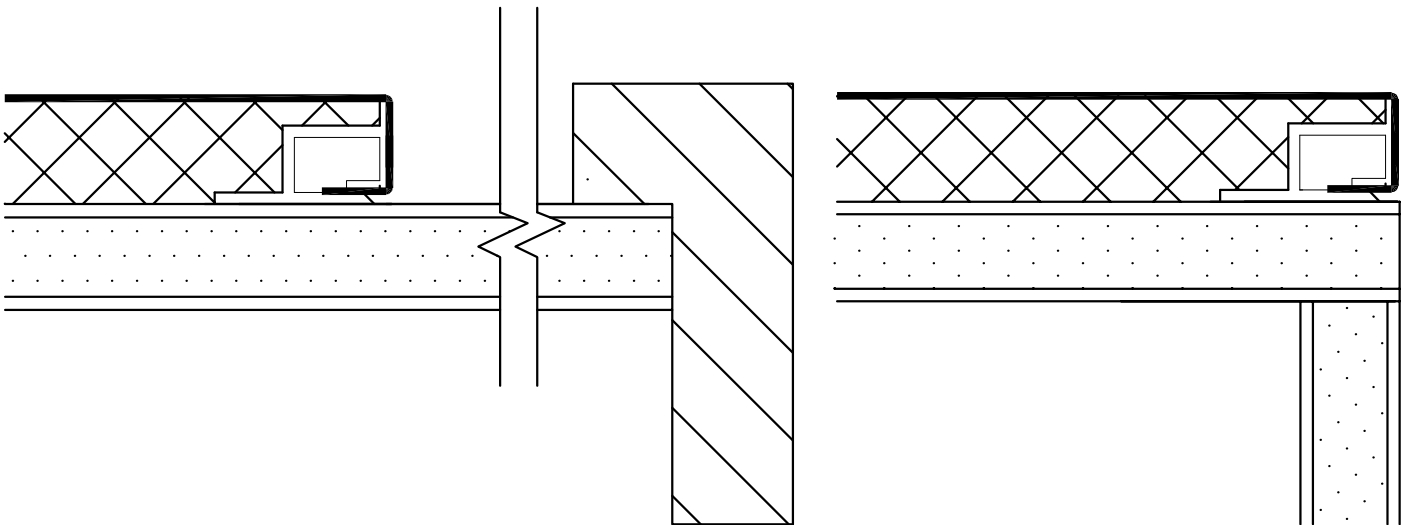

EDGE @ DOOR JAMB

EDGE @ OUTSIDE CORNER

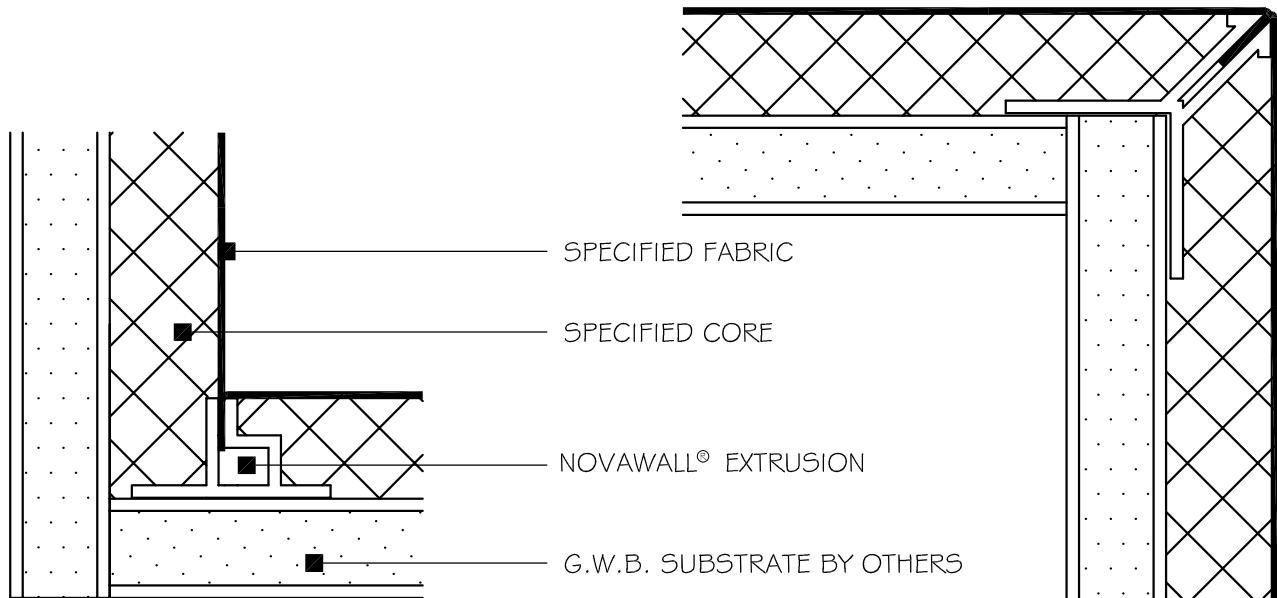

INSIDE CORNER

OUTSIDE CORNER

NOTE: DETAILS ARE AVAILABLE AT www.novawall.com FOR DOWNLOAD IN AutoCAD® FORMAT.

1/2" CONCEALED SQUARE EDGE DETAILS

SCALE: 1" = 1"

NOVAWALL SYSTEMS, INC.

885-B SOUTH PICKETT STREET
ALEXANDRIA, VIRGINIA 22304
(P) 800.695.6682